
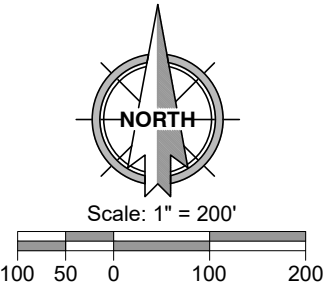


Proposed Site

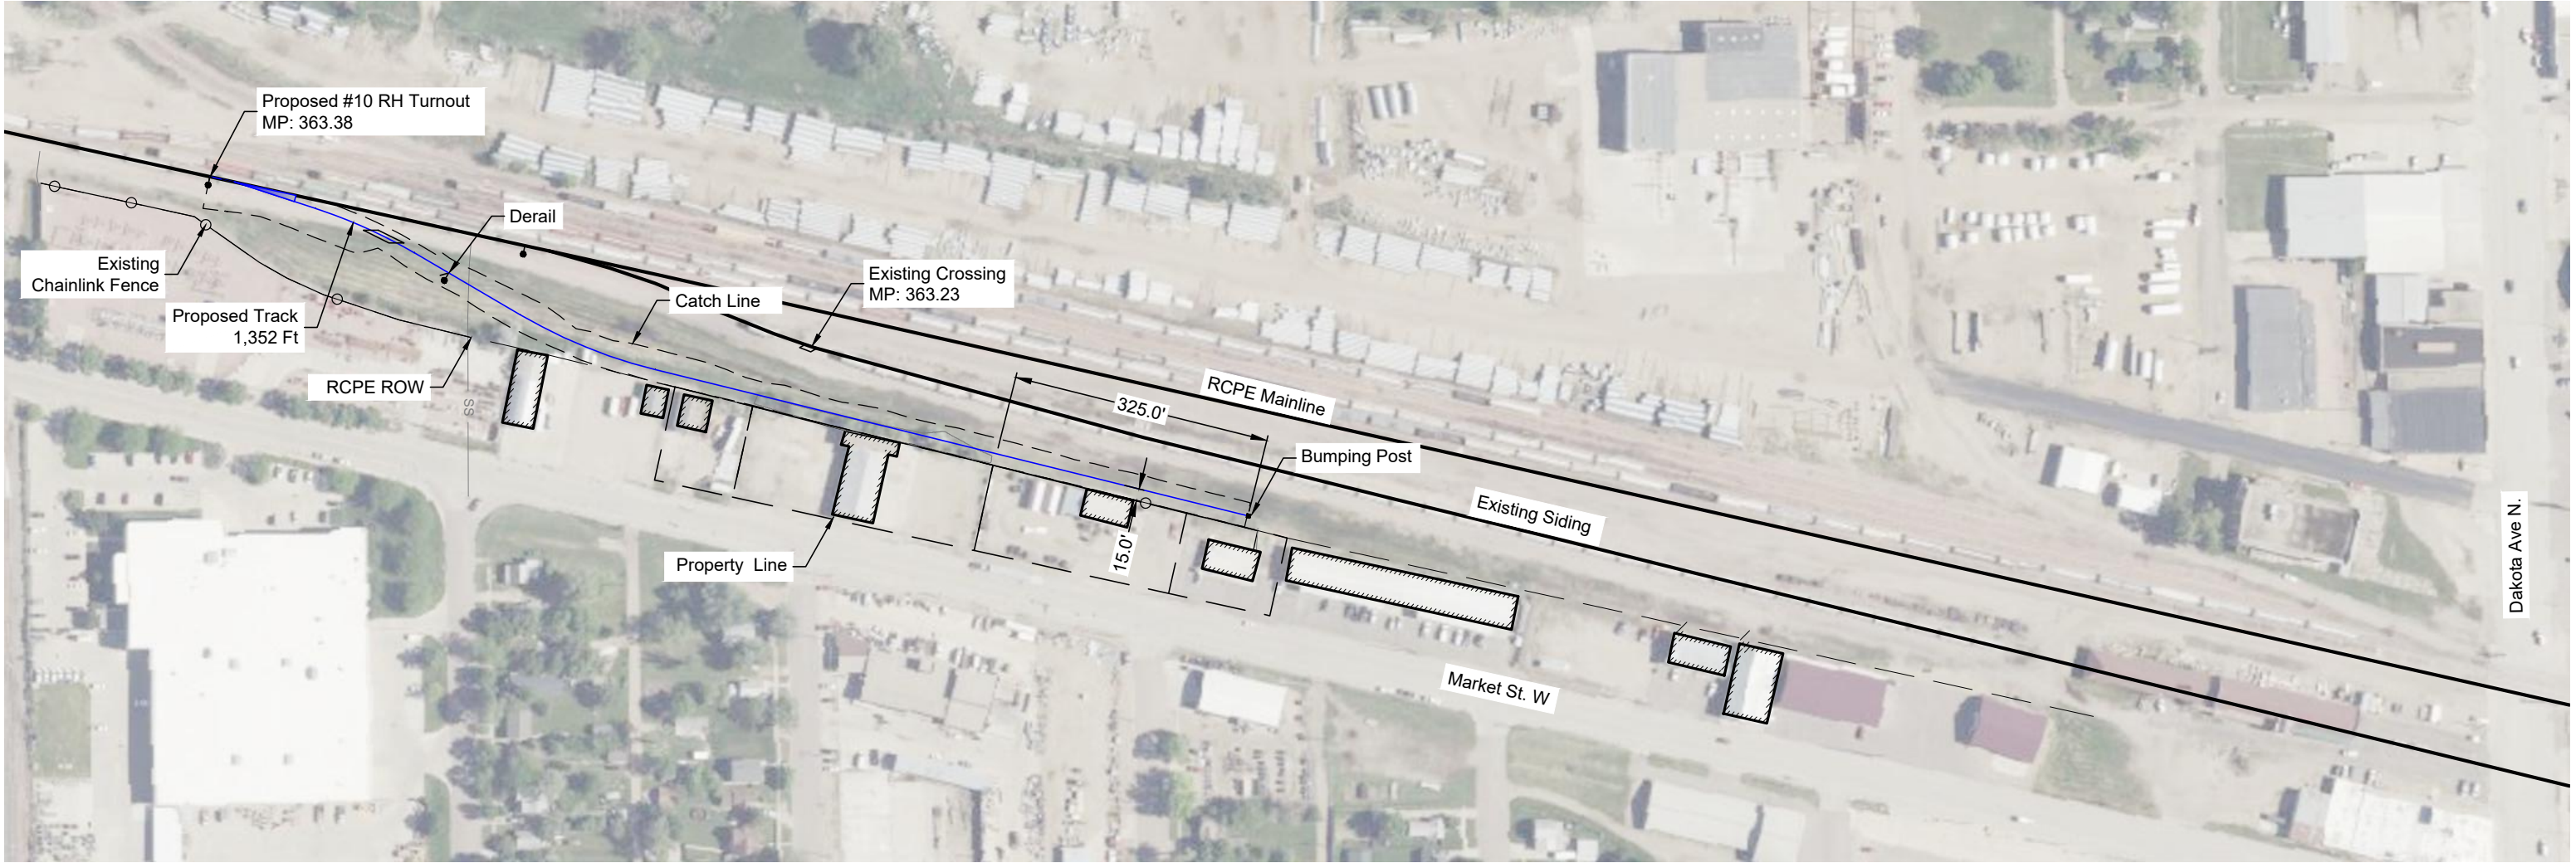

P:\Brookings Projects\2023-158 Advanced Sunflower - Track Design\Design\Preliminary Design\2023_158 Advanced Sunflower - Preliminary Design 07.26.2023_recover.dwg, Proposed, 8/21/2023 10:35 AM, Elizabeth Bauer