
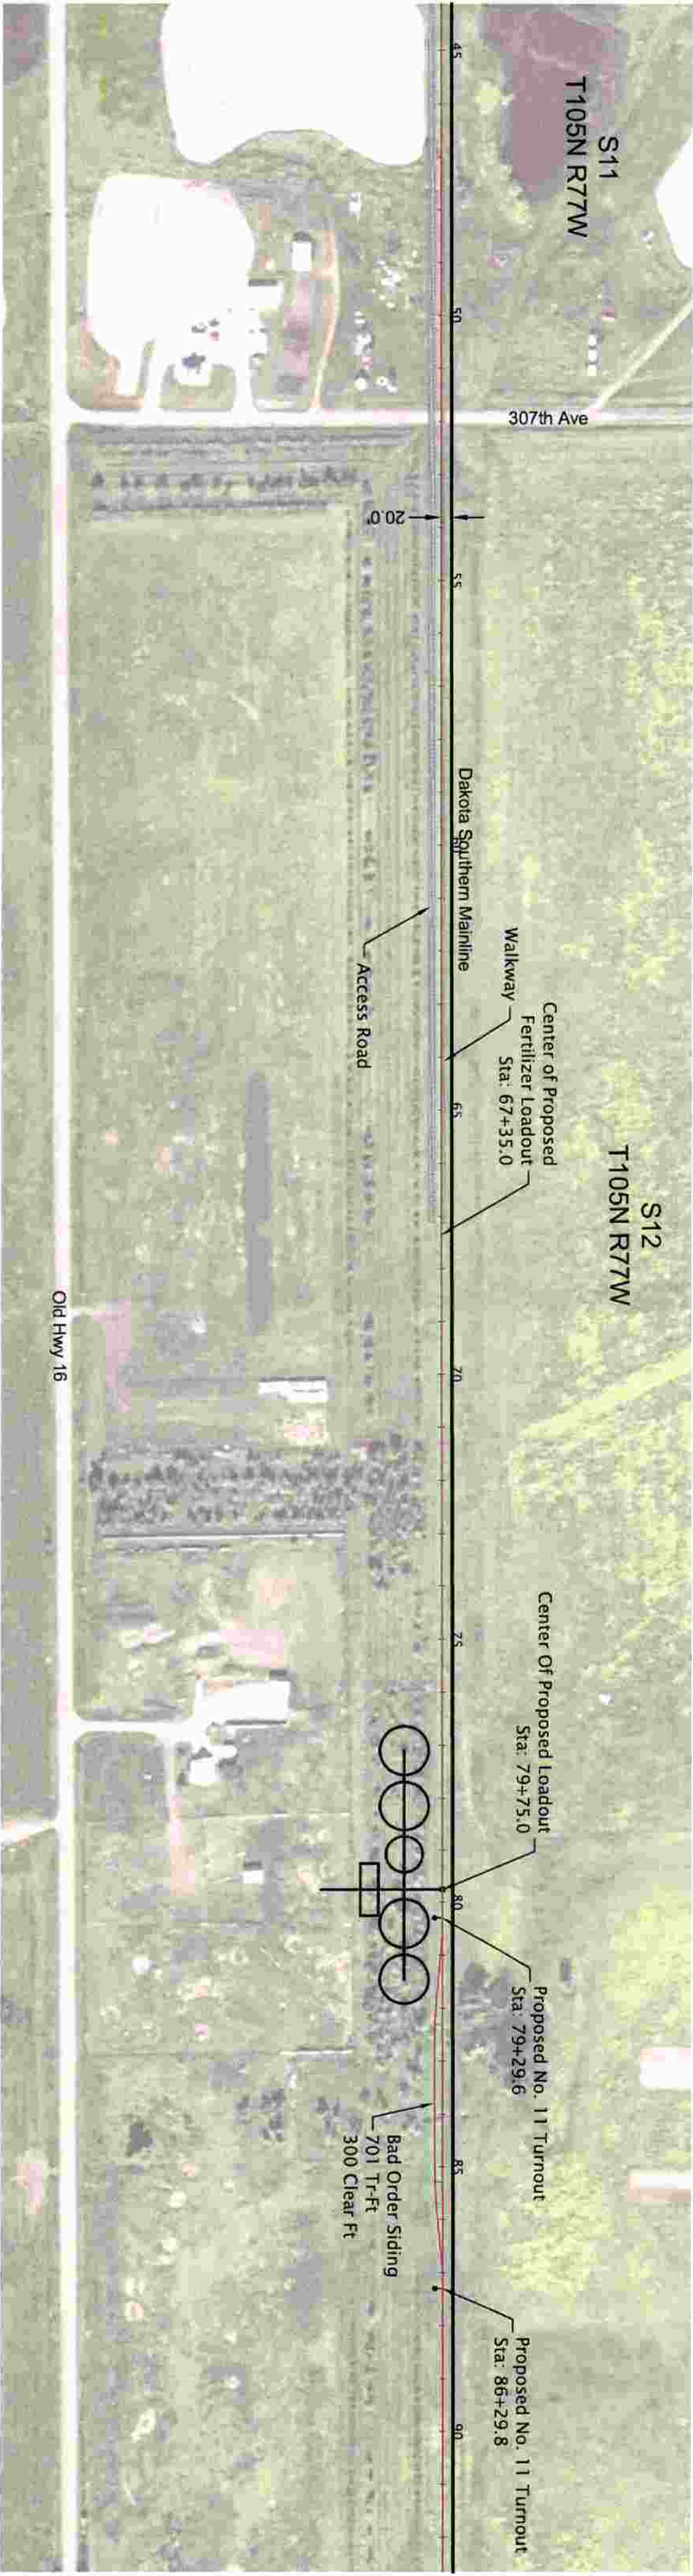


Fertilizer Site Layout

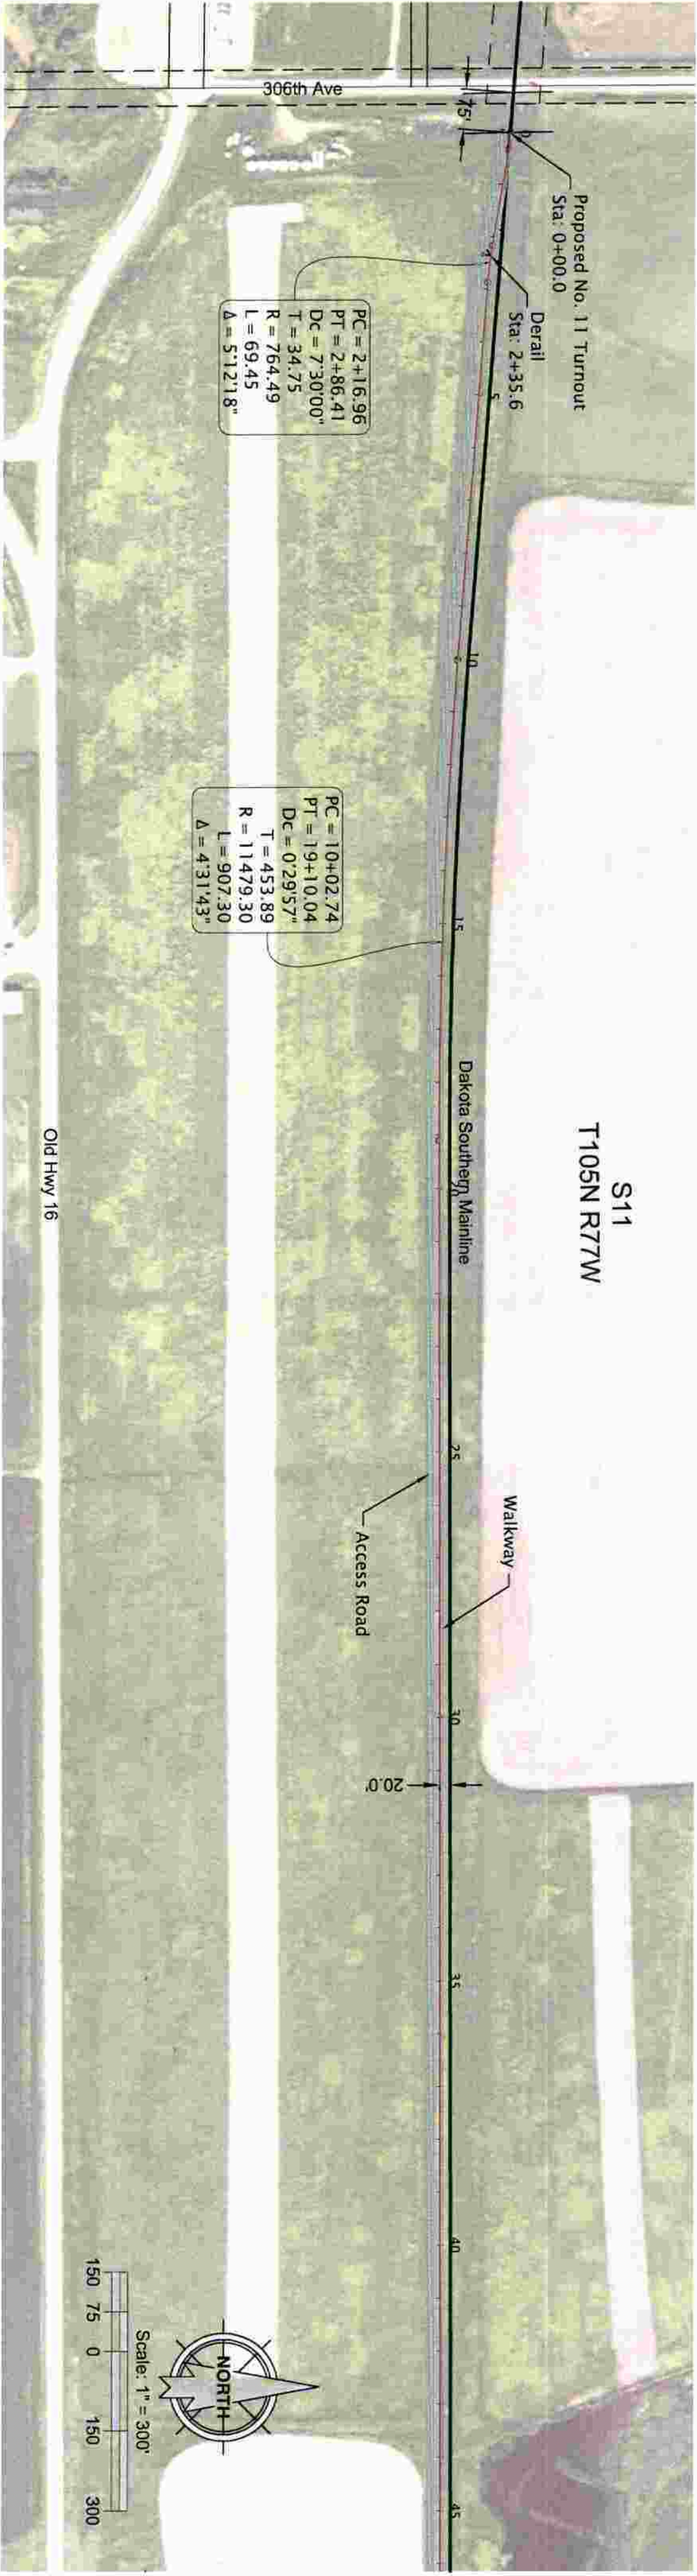

Dakota Mill & Grain - Presho

CAD Filename:
Preliminary Rail 6.9.17

CDI Project No.
2016-147

Drawn By:
JDS

Checked By:
JJC

Scale:
1" = 300'

Date:
6/23/2017




609 Main Ave S
Brookings, SD
605-696-3200

Sheet No:

of No:

Fertilizer Site Layout

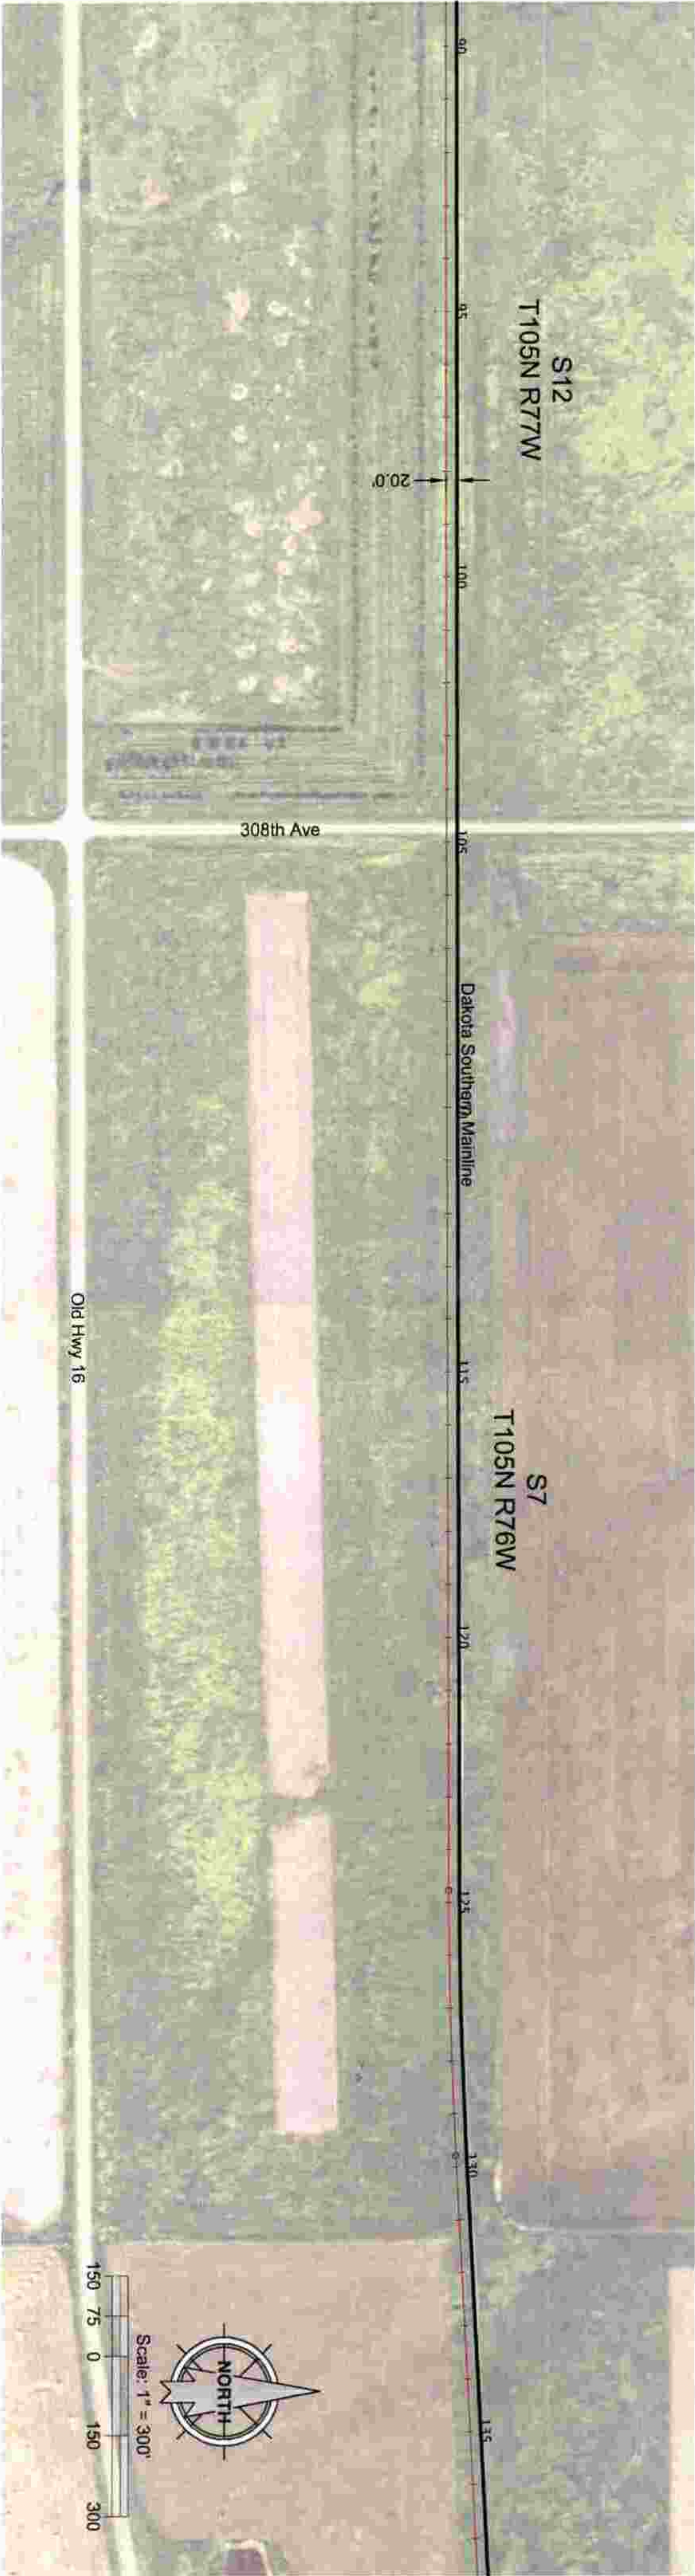

RAIL LENGTHS		
TRACK	TOTAL LENGTH	*LENGTH
Siding	15,694	15,194
Bad Order	701	451
TOTAL	16,395	15,645

* Length In This Column Excludes Switches & Turnouts

TABLE OF RAIL QUANTITIES		
DESCRIPTION	UNIT	QUANTITIES
#11 Mainline Switch & Turnout, Furnish and Install	Each	2
# 11 Industrial Switch & Turnout, Furnish and Install	Each	2
Track Construction	Tt-Ft	15,645
Timber Crossing	Ft	48
Double Switch Point Derrail (DSPD)	Each	2



Dakota Mill & Grain - Presho

CAD Filename:
Preliminary Rail 6.9.17

CDI Project No.
2016-147

Drawn By:
JDS

Checked By:
JJC

Scale:
1" = 300'

Date:
6/23/2017




609 Main Ave S
Brookings, SD
605-696-3200

Sheet No.:

of No.:

Typical Sections

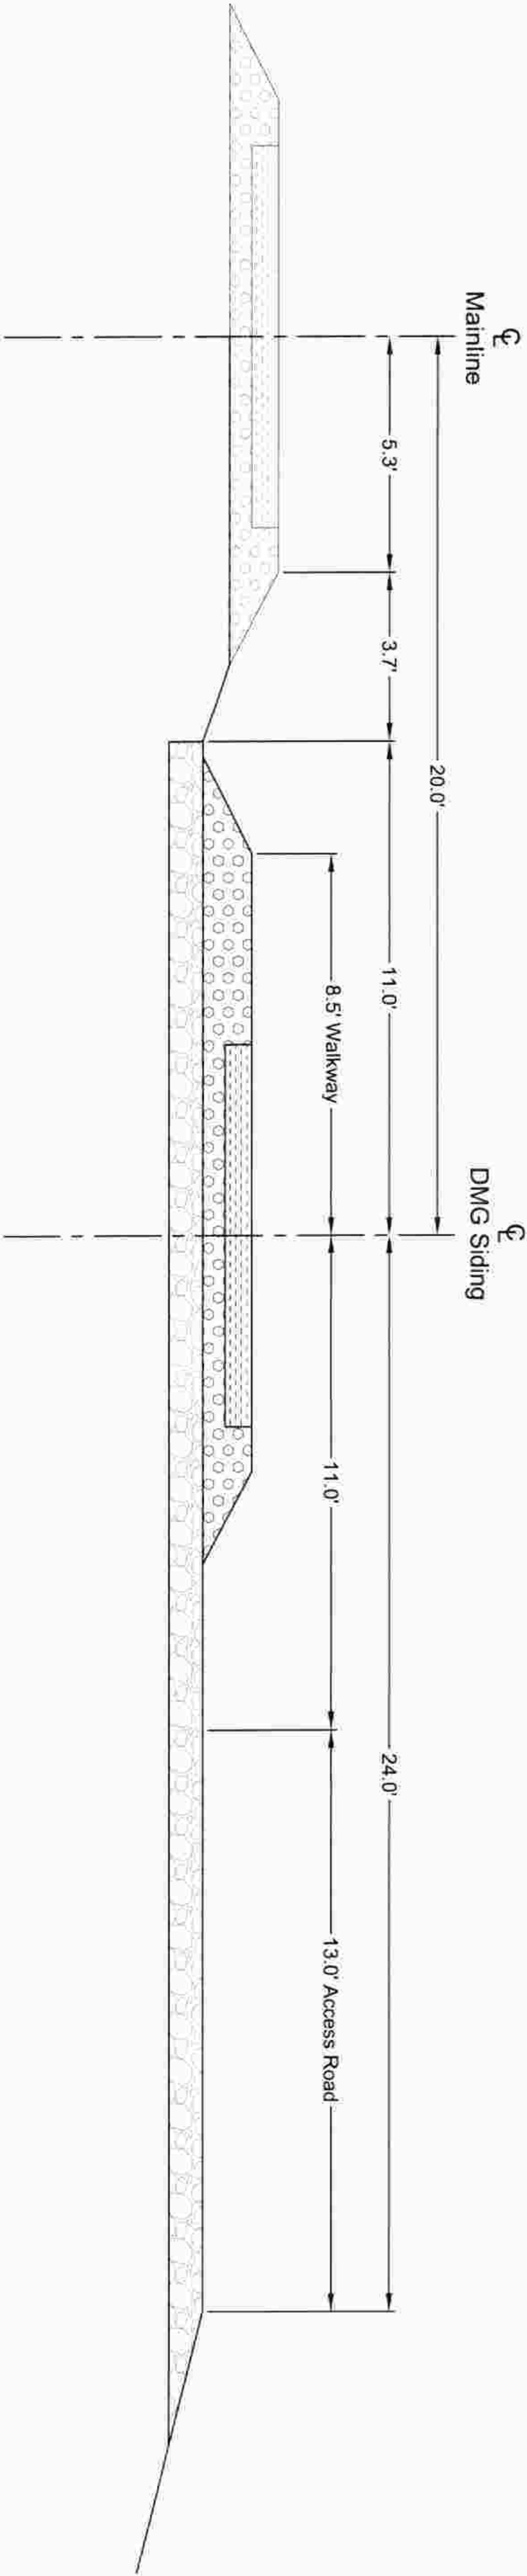

Dakota Mill & Grain - Presho

CAD Filename:
Typical Sections

CDI Project No.
2016-147

Drawn By:
JDS

Checked By:
JJC

Scale:
No Scale

Date:
6/15/2017



609 Main Ave S
Brookings, SD
605-696-3200

Sheet No:

of No: