


SD DEPT. OF EDUCATION  
PIERRE

MACKAY 1ST. FLOOR  
BLOCK PLAN

SCALE: NTS  
DRAWN BY: DG  
DATE: 08.31.21  
NOTES:

All site conditions, dimensions, and suitability of products and applications consistent with published guidelines and applicable codes, shall be verified and confirmed.  
 This reproduced drawing is the property of DG Design Studio LLC and is subject to return upon demand. It may not be traced, copied, or reproduced in any manner, nor submitted to any outside parties for examination without permission from DG Design Studio LLC.

DG Design Studio LLC assumes base building plans supplied by others to be accurate.

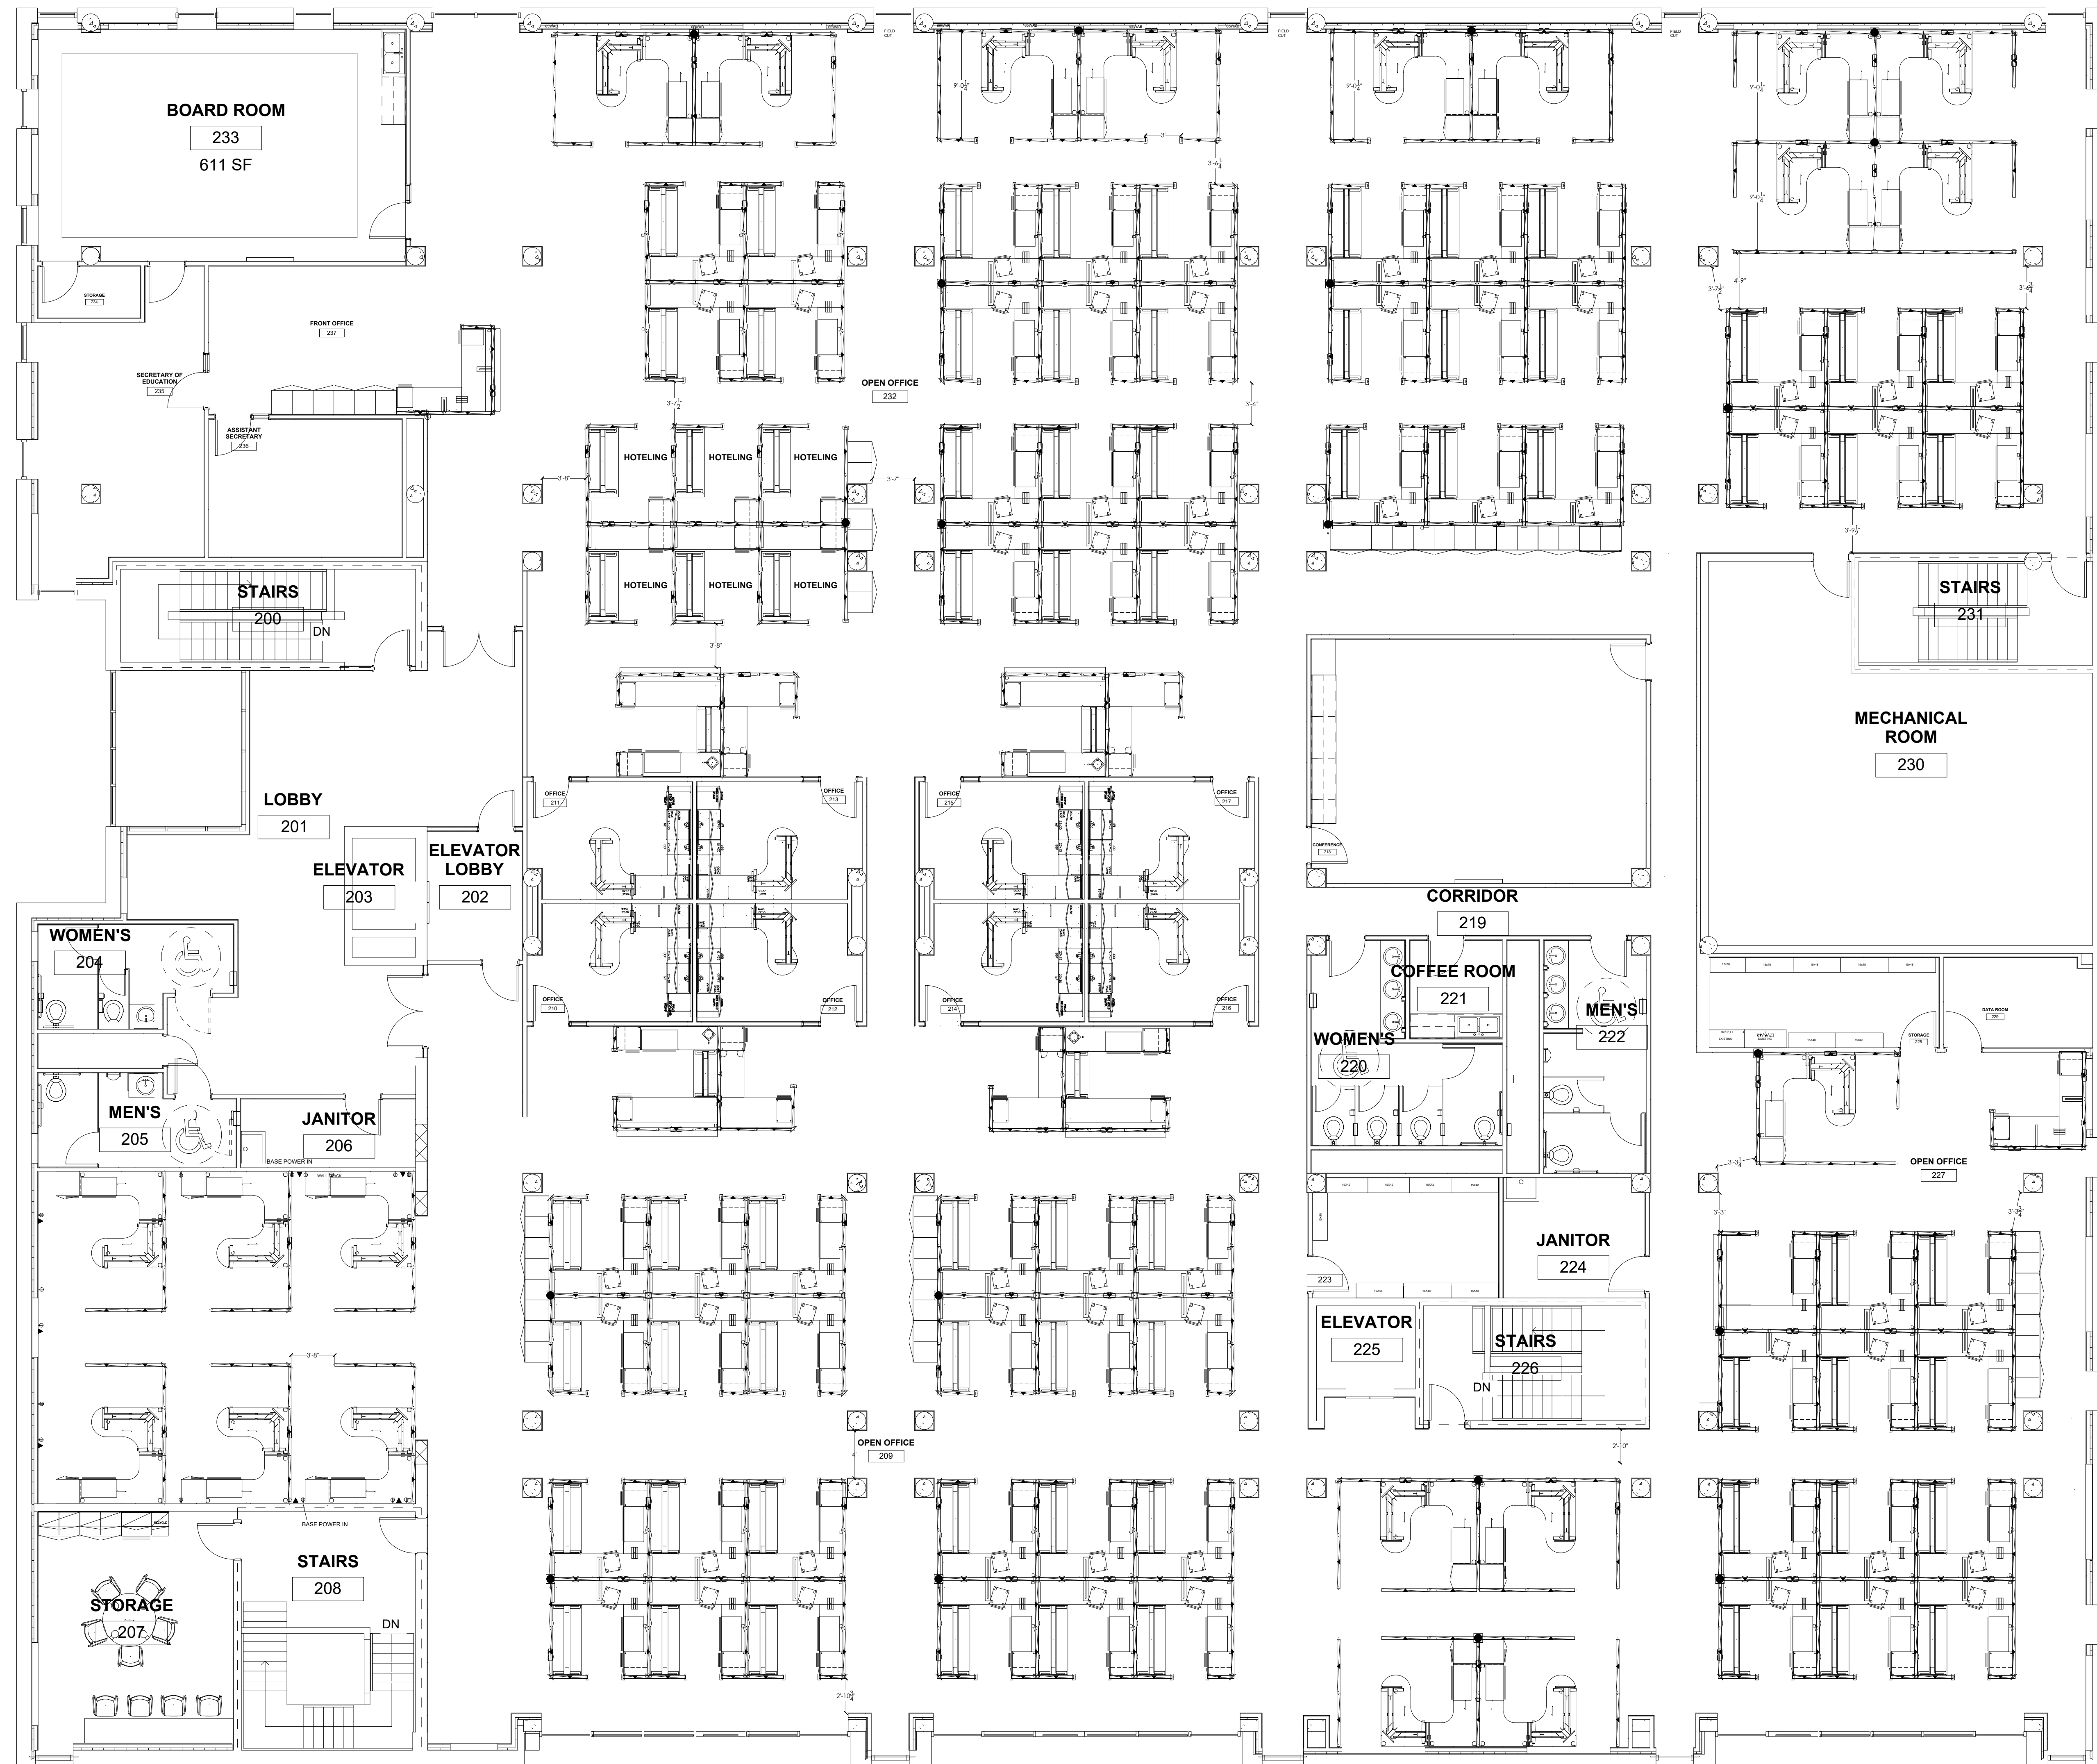

SD DEPT. OF EDUCATION  
PIERRE

MACKAY 2ND. FLOOR  
BLOCK PLAN

SCALE: 1/8" = 1'-0"  
DRAWN BY: DG  
DATE: 08.31.21  
NOTES:

All site conditions, dimensions, and suitability of products and applications consistent with published guidelines and applicable codes, shall be verified and confirmed.  
This reproduced drawing is the property of DG Design Studio LLC and is subject to return upon demand. It may not be traced, copied or reproduced in any manner, nor submitted to any outside parties for examination without permission from DG Design Studio LLC.

DG Design Studio LLC assumes base building plans supplied by others to be accurate.